

	COMPARTMENT SIZE	3	4	5	6	7	8	9	10	11	12	13	14	15	16	17	18	20
PART NUMBER OPTIONS;	DIMENSION (CLEAR)	1 <del>7</del> "	2 <u>11</u> "	3 <u>1</u> "	4 <u>1</u> "	5 <u>1</u> "	5 <u>7</u> "	6 <u>11</u> "	7 <u>1</u> "	8 <u>1</u> "	9 <u>1</u> "	9 <u>7</u> "	$10 \frac{11}{16}$ "	$11\frac{1}{2}"$	12 <u>1</u> "	$13 \frac{1}{16}$ "	13 <del>7</del> "	$15\frac{1}{2}$ "

S68363010110L = SINGLE DRAWER ACCESS / NO LAYOUTS S6836301011IL = SINGLE DRAWER ACCESS / LAYOUTS FACTORY INSTALLED M68363010110L = MULTIPLE DRAWER ACCESS / NO LAYOUTS M6836301011IL = MULTIPLE DRAWER ACCESS / LAYOUTS FACTORY INSTALLED N68363010110N = NO LOCKING SYSTEM / NO LAYOUTS N6836301011IN = NO LOCKING SYSTEM / LAYOUTS FACTORY INSTALLED

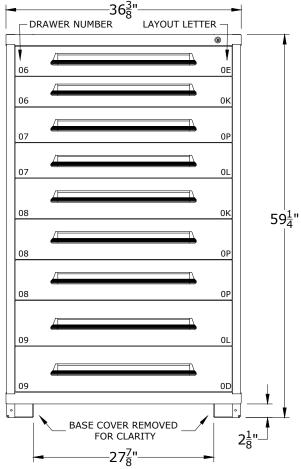


## CABINET DEPTH @ 28-1/4" w/ FULL EXTENSION, 450Lb. CAPACITY DRAWERS EACH @ 31-1/2"W x 25-1/8"D USABLE

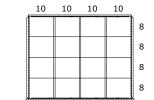


DRAWER LAYOUT "0P"

16 COMPARTMENTS

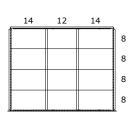

DRAWER LAYOUT "0L"

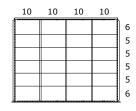


DRAWER LAYOUT "0E"

24 COMPARTMENTS

\*OTHER LOCK OPTIONS AVAILABLE, CONTACT FOR DETAILS

DRAWER NUMBER	04	05	06	07	08	09	10	11	12	13	14	15	16	17	18
USABLE HEIGHT	2 <u>1</u> "	3"	3 <del>7</del> /8 "	4 <del>5</del> "	5 <u>3</u> "	6 <u>1</u> "	7"	7 <u>3</u> "	8 <u>1</u> "	9 <u>3</u> "	10 <u>1</u> "	10 <sup>7</sup> / <sub>8</sub> "	$11\frac{3}{4}"$	12 <u>1</u> "	13 <u>1</u> "

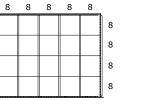





DRAWER LAYOUT "0K" 20 COMPARTMENTS

DRAWER LAYOUT "0D" 8 COMPARTMENTS


1	k.
	8
	8
	8
	-

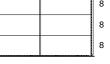


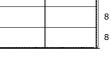

	8
	8
	8
	8
	-

	8
 	2

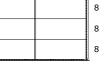

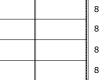

12 COMPARTMENTS 20 20

SHEET

LYO	AURORA, II PHONE: 8	Box 671 L 60507-0671 00-323-0082 orkspace.com				
PROPRIETAR BE DISCL	IS DOCUMENT IS CONFID Y. NO PART OF THIS DOO OSED TO A THIRD PARTY R WRITTEN CONSENT OF	UMENT MAY WITHOUT				
DATE 07-13-17	drawn by <i>JR</i>	CHECKED BY				
PRE-ENGINEERED CABINET EYE LEVEL - MEDIUM (9) DRAWERS (144) COMPARTMENTS						

DRAWING NUMBER REV 6836301011 1