

COMPARTMENT SIZE	3	4	5	6	7	8	9	10	11	12	13	14	15	16
DIMENSION (CLEAR)	1 <del>7</del> 8"	2 <u>11</u> "	3 <u>1</u> "	4 <u>1</u> "	5 <u>1</u> "	5 <sup>7</sup> / <sub>8</sub> "	6 <u>11</u> "	7 <u>1</u> "	8 <u>1</u> "	9 <u>1</u> "	9 <u>7</u> "	$10 \frac{11}{16}$ "	$11\frac{1}{2}"$	12 <u>1</u> "

PART NUMBER OPTIONS;

S31303010130L = SINGLE DRAWER ACCESS / NO LAYOUTS
S3130301013IL = SINGLE DRAWER ACCESS / LAYOUTS FACTORY INSTALLED
M31303010130L = MULTIPLE DRAWER ACCESS / NO LAYOUTS
M3130301013IL = MULTIPLE DRAWER ACCESS / LAYOUTS FACTORY INSTALLED
N31303010130N = NO LOCKING SYSTEM / NO LAYOUTS
N3130301013IN = NO LOCKING SYSTEM / LAYOUTS FACTORY INSTALLED

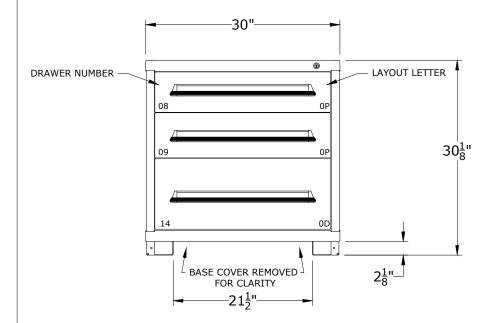

CABINET DEPTH @ 28-1/4" w/ FULL EXTENSION, 450Lb. CAPACITY DRAWERS EACH @ 25-1/8"W x 25-1/8"D USABLE

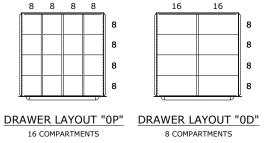

*OTHER LOCK OPTIONS AVAILABLE	, CONTACT FOR DETAILS
-------------------------------	-----------------------

DRAWER NUMBER	04	05	06	07	08	09	10	11	12	13	14	15	16	17	18
USABLE HEIGHT	2 <u>1</u> "	3"	3 <del>7</del> /8 "	4 <del>5</del> "	5 <u>3</u> "	6 <u>1</u> "	7"	7 <u>3</u> "	8 <u>1</u> "	9 <sup>3</sup> 8"	10 <u>1</u> "	10 <sup>7</sup> / <sub>8</sub> "	$11\frac{3}{4}"$	12 <u>1</u> "	13 <u>1</u> "

	Y⁄1	AURORA, I PHONE: 8	Box 671 L 60507- 300-323-008 vorkspace.co	32							
	ROPRIETAR BE DISCL	IS DOCUMENT IS CONFIL Y. NO PART OF THIS DO DSED TO A THIRD PARTY R WRITTEN CONSENT OF	CUMENT MA	D							
-	ate 05/17	drawn by <i>JR</i>	CHECKED BY								
PR	DESCRIPTION PRE-ENGINEERED CABINET TABLE - STANDARD (3) DRAWERS (40) COMPARTMENTS										
SHEET		DRAWING NUMBER		REV							
	3.	13030101	3	1							