COMPARTMENT SIZE	3	4	5	6	7	8	9	10	11	12	13	14	15	16
DIMENSION (CLEAR)	1 <sup>7</sup> / <sub>8</sub> "	2 <del>11</del> 16"	3 ½"	4 ½"	5 ½"	5 <sup>7</sup> / <sub>8</sub> "	6 <u>11</u> "	7 ½"	8 ½"	9 <u>1</u> "	9 <del>7</del> "	10 ½"	$11\frac{1}{2}$ "	12 ½"

## PART NUMBER OPTIONS;

**S49303010040L** = SINGLE DRAWER ACCESS / NO LAYOUTS


**S4930301004IL** = SINGLE DRAWER ACCESS / LAYOUTS FACTORY INSTALLED


M49303010040L = MULTIPLE DRAWER ACCESS / NO LAYOUTS

M4930301004IL = MULTIPLE DRAWER ACCESS / LAYOUTS FACTORY INSTALLED

N49303010040N = NO LOCKING SYSTEM / NO LAYOUTS

N4930301004IN = NO LOCKING SYSTEM / LAYOUTS FACTORY INSTALLED

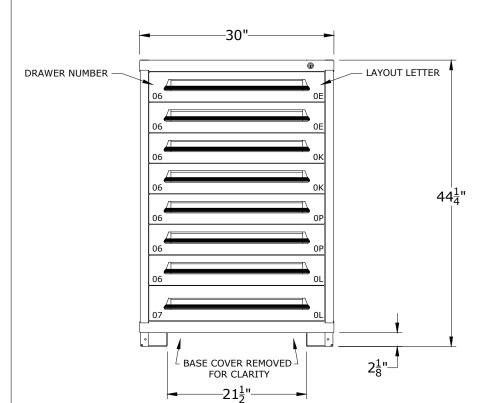

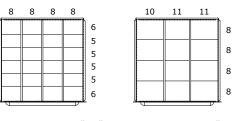

DRAWER LAYOUT "0E"

DRAWER LAYOUT "0L"

12 COMPARTMENTS

8 8 8 8 7 6 6 6 6 7 7

DRAWER LAYOUT "0P"

16 COMPARTMENTS

DRAWER LAYOUT "0K"

20 COMPARTMENTS

CABINET DEPTH @ 28-1/4" w/ FULL EXTENSION, 450Lb. CAPACITY DRAWERS EACH @ 25-1/8"W x 25-1/8"D USABLE

## \*OTHER LOCK OPTIONS AVAILABLE, CONTACT FOR DETAILS

DRAWER NUMBER	04	05	06	07	08	09	10	11	12	13	14	15	16	17	18
USABLE HEIGHT	2 ½"	3"	3 7/8 "	4 ½"	5 <del>3</del> "	6 ½"	7"	7 <del>3</del> "	8 ½"	9 <u>3</u> "	10 ½"	10 7 "	11 <sup>3</sup> / <sub>4</sub> "	12 ½"	13 ½"



P.O. Box 671 AURORA, IL 60507-0671 PHONE: 800-323-0082 www.lyonworkspace.com

NOTICE: THIS DOCUMENT IS CONFIDENTIAL AND PROPRIETARY. NO PART OF THIS DOCUMENT MAY BE DISCLOSED TO A THIRD PARTY WITHOUT THE PRIOR WRITTEN CONSENT OF LYON LLC

 DATE
 DRAWN BY
 CHECKED B

 07/06/17
 JR
 DWV

DESCRIPTION

PRE-ENGINEERED CABINET COUNTER - STANDARD

(8) DRAWERS (144) COMPARTMENTS

SHEET DRAWING NUMBER REV 4930301004 1