## PART NUMBER OPTIONS;

COMPARTMENT SIZE	3	4	5	6	7	8	9	10	11	12	13	14	15	16
DIMENSION (CLEAR)	1 7 "	2 <del>11</del> "	3 ½"	4 ½"	5 ½"	5 <sup>7</sup> 8"	6 11/16"	7 ½"	8 ½"	9 ½"	9 <del>7</del> "	10 11/16"	$11\frac{1}{2}$ "	12 ½"

S68303010040L = SINGLE DRAWER ACCESS / NO LAYOUTS


S6830301004IL = SINGLE DRAWER ACCESS / LAYOUTS FACTORY INSTALLED

M68303010040L = MULTIPLE DRAWER ACCESS / NO LAYOUTS

M6830301004IL = MULTIPLE DRAWER ACCESS / LAYOUTS FACTORY INSTALLED

N68303010040N = NO LOCKING SYSTEM / NO LAYOUTS


N6830301004IN = NO LOCKING SYSTEM / LAYOUTS FACTORY INSTALLED

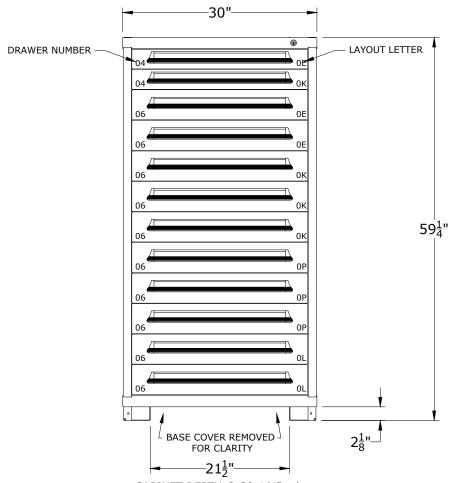




## \*OTHER LOCK OPTIONS AVAILABLE, CONTACT FOR DETAILS

DRAWER NUMBER	04	05	06	07	08	09	10	11	12	13	14	15	16	17	18
USABLE HEIGHT	2 ½"	3"	3 7/8 "	4 ½"	5 <sup>3</sup> / <sub>8</sub> "	6 ½"	7"	7 <sup>3</sup> / <sub>4</sub> "	8 ½"	9 <u>3</u> "	10 ½"	10 7/8"	$11\frac{3}{4}$ "	12 ½"	13 ½"

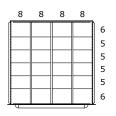

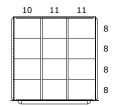



DRAWER LAYOUT "0E"

24 COMPARTMENTS

DRAWER LAYOUT "0L"

12 COMPARTMENTS

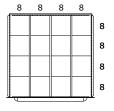

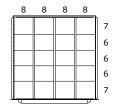

DRAWER LAYOUT "0P"

16 COMPARTMENTS

DRAWER LAYOUT "0K"

20 COMPARTMENTS



P.O. Box 671 AURORA, IL 60507-0671 PHONE: 800-323-0082 www.lyonworkspace.com

DWV

NOTICE: THIS DOCUMENT IS CONFIDENTIAL AND PROPRIETARY, NO PART OF THIS DOCUMENT MAY BE DISCLOSED TO A THIRD PARTY WITHOUT THE PRIOR WRITTEN CONSENT OF LYON LLC

DATE DRAWN BY 07-13-17 JR

DESCRIPTION

PRE-ENGINEERED CABINET EYE LEVEL - STANDARD

> (12) DRAWERS (224) COMPARTMENTS

l .		
SHEET	DRAWING NUMBER	REV
	6830301004	1