## PART NUMBER OPTIONS:

COMPARTMENT SIZE	3	4	5	6	7	8	9	10	11	12	13	14	15	16
DIMENSION (CLEAR)	1 7 "	2 <del>11</del> "	3 ½"	4 ½"	5 ½"	5 <sup>7</sup> / <sub>8</sub> "	6 11/16"	7 ½"	8 ½"	9 <u>1</u> "	9 <del>7</del> "	10 ½"	11 ½"	12 ½"

**S68303010340L** = SINGLE DRAWER ACCESS / NO LAYOUTS


**S6830301034IL** = SINGLE DRAWER ACCESS / LAYOUTS FACTORY INSTALLED

M68303010340L = MULTIPLE DRAWER ACCESS / NO LAYOUTS

**M6830301034IL** = MULTIPLE DRAWER ACCESS / LAYOUTS FACTORY INSTALLED

N68303010340N = NO LOCKING SYSTEM / NO LAYOUTS


N6830301034IN = NO LOCKING SYSTEM / LAYOUTS FACTORY INSTALLED

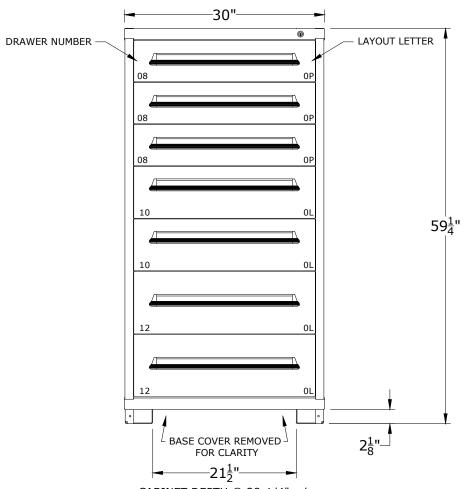



## \*OTHER LOCK OPTIONS AVAILABLE, CONTACT FOR DETAILS

DRAWER NUMBER	04	05	06	07	08	09	10	11	12	13	14	15	16	17	18
USABLE HEIGHT	2 ½"	3"	3 7/8 "	4 ½"	5 <del>3</del> "	6 ½"	7"	7 <del>3</del> "	8 ½"	9 <u>3</u> "	10 ½"	10 <sup>7</sup> / <sub>8</sub> "	$11\frac{3}{4}$ "	12 ½"	13 ½"

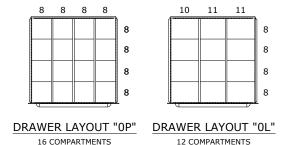



P.O. Box 671 AURORA, IL 60507-0671 PHONE: 800-323-0082 www.lyonworkspace.com

NOTICE: THIS DOCUMENT IS CONFIDENTIAL AND PROPRIETARY. NO PART OF THIS DOCUMENT MAY BE DISCLOSED TO A THIRD PARTY WITHOUT THE PRIOR WRITTEN CONSENT OF LYON LLC

 DATE
 DRAWN BY
 CHECKED BY

 06-29-17
 JR
 DWV

DESCRIPTION

PRE-ENGINEERED CABINET
EYE LEVEL - STANDARD
(7) DRAWERS
(96) COMPARTMENTS

SHEET	DRAWING NUMBER	REV
1	6830301034	1